


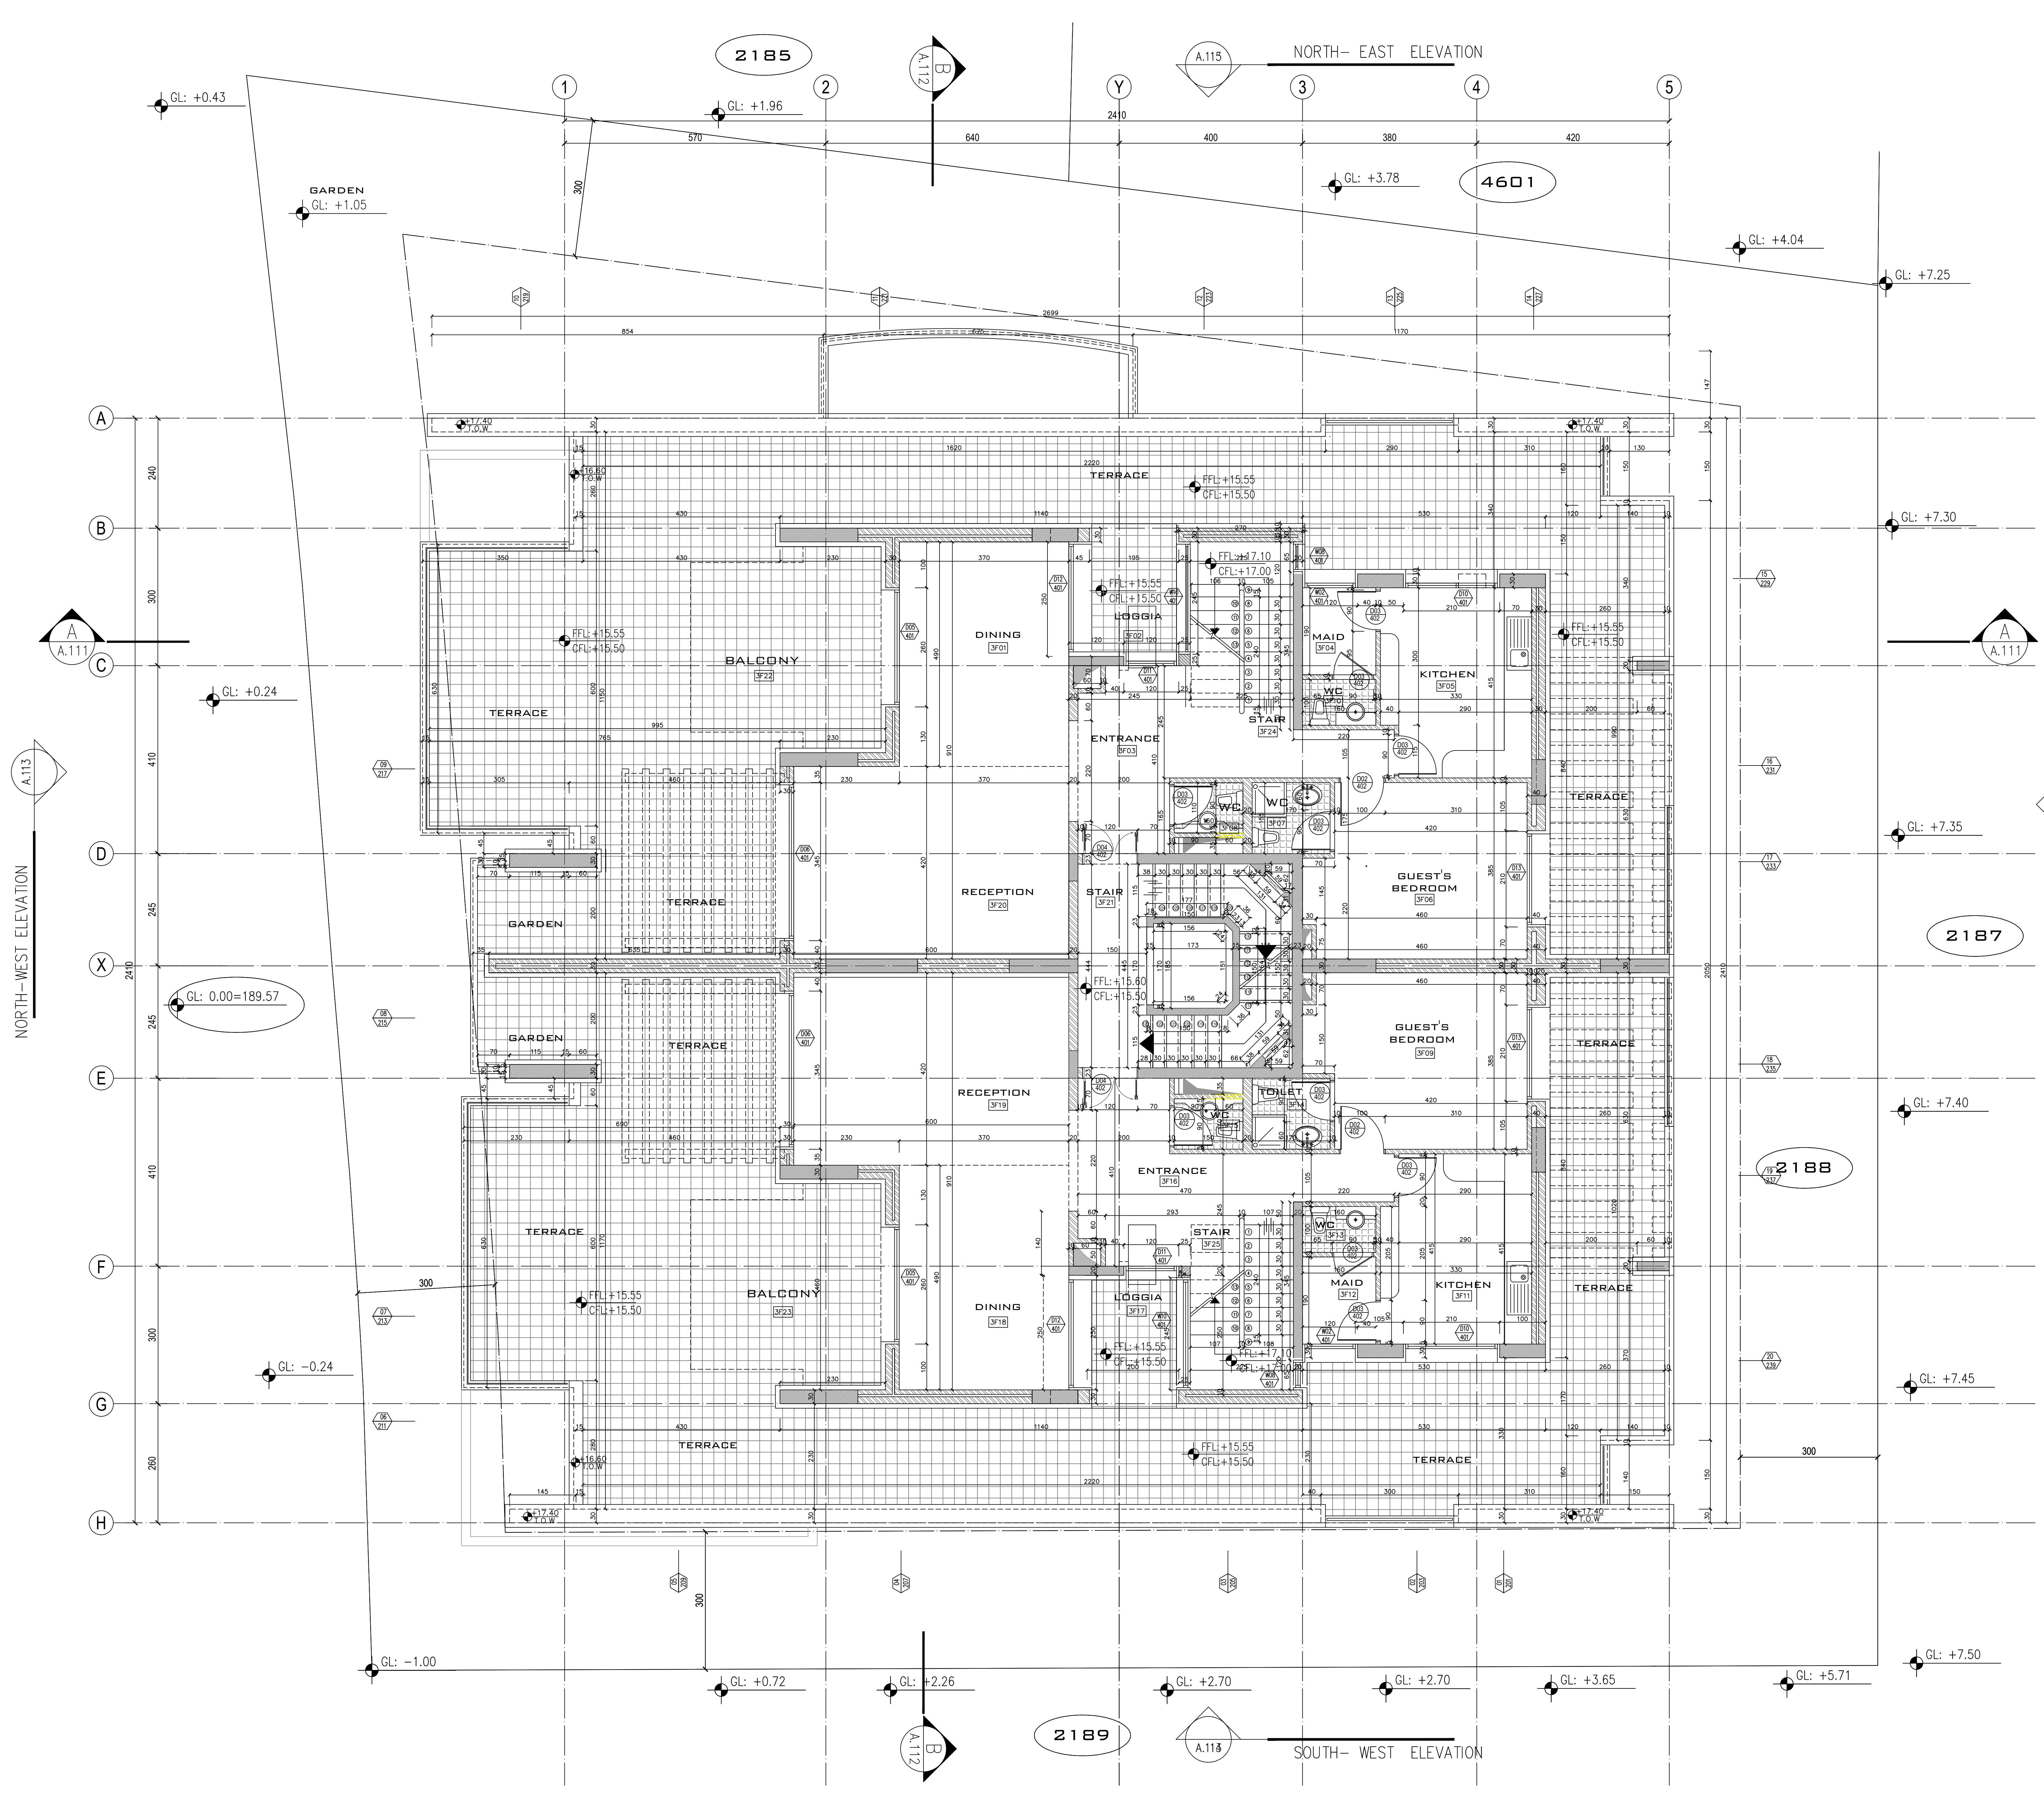

BAABDA 2188
RESIDENTIAL
BUILDING

LEGEND

NOTES

ALL DRAWINGS ARE EXCLUSIVELY THE PROPERTY OF THE CONSULTANT ARCHITECT RONALD BAZ AGENCY AND CANNOT BE USED WITHOUT THEIR WRITTEN PERMISSION WHILE EXECUTING DO NOT SCALE DRAWINGS. ALL MEASUREMENTS MUST BE CHECKED ON SITE BY CONTRACTORS. ANY MISTAKE WILL BE UNDER THEIR RESPONSIBILITIES.

ARCHITECT RONALD BAZ
Architecture Design and Urban Planning
Phone: 961 1 205705 - Fax: 961 1 205805-
E-mail: a.baz@ronaldbaz.com- P.O.Box 16 7195 Beirut-Lebanon

BAABDA 2188 RESIDENTIAL PROJECT

ZONE B1-1

LOT-NUM. 2188

ARCHITECTURE

EXECUTION

PLANS

1ST DUPLEX FLOOR

BLDG 2188

A-107

SCALE 1/50

SHEET AD+

DATE 22/06/2010

REVISION	REV DATE
A. REVISION NUMBER 1	REV DATE 1
B. REVISION NUMBER 2	REV DATE 2
C. REVISION NUMBER 3	REV DATE 3
D. REVISION NUMBER 4	REV DATE 4
E. REVISION NUMBER 5	REV DATE 5
F. REVISION NUMBER 6	REV DATE 6
G. REVISION NUMBER 7	REV DATE 7
H. REVISION NUMBER 8	REV DATE 8

DESIGNED BY INITIALS

CHECKED BY INITIALS

APPROVED BY INITIALS

SYMBOLS

ELECTRICAL

Mechanical

PAINTING