


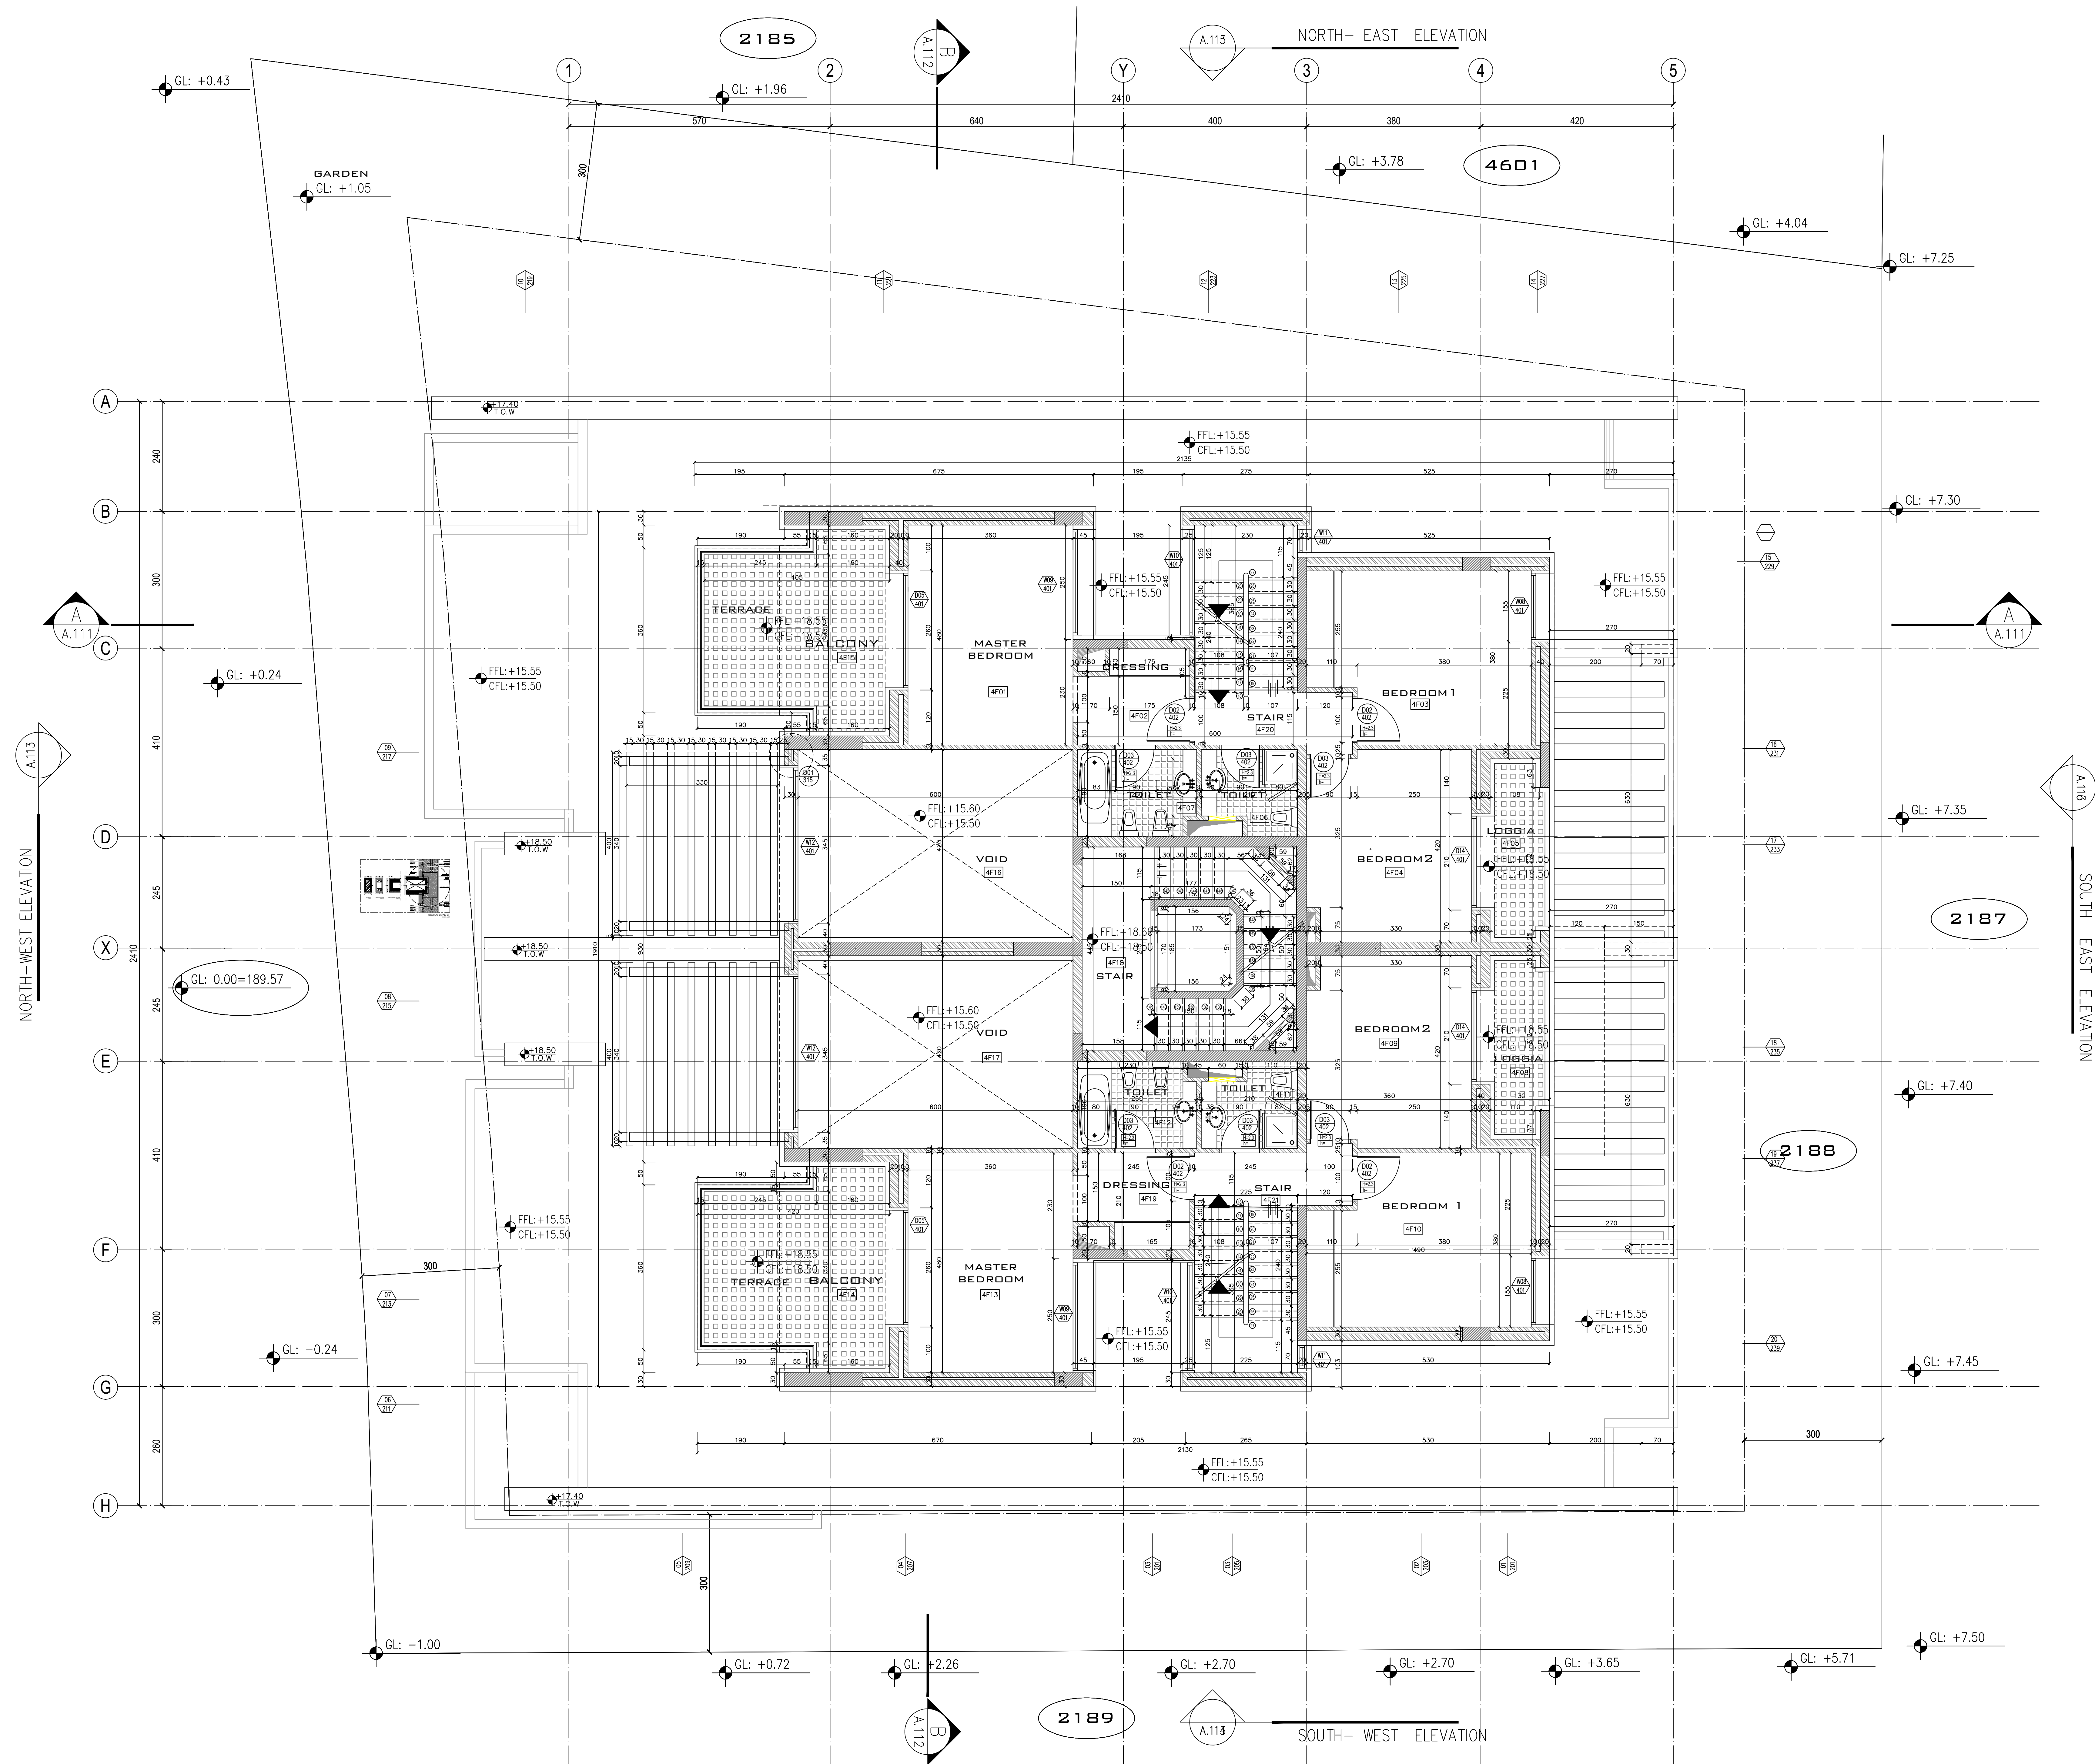

BAABDA 2188
RESIDENTIAL BUILDING

LEGEND

NOTES

ALL DRAWINGS ARE EXCLUSIVELY THE PROPERTY OF THE CONSULTANT ARCHITECT RONALD BAZ AND AGENCY AND CANNOT BE USED WITHOUT THEIR WRITTEN PERMISSION. WHILE EXECUTING DO NOT SCALE DRAWINGS. ALL MEASUREMENTS MUST BE CHECKED ON SITE BY CONSTRUCTORS. ANY MISTAKE WILL BE UNDER THEIR RESPONSIBILITIES.

ARCHITECT RONALD BAZ
Architecture Design and Urban Planning
Phone: 961 1 205705 - Fax: 961 1 205805
E-mail: a.r@ronaldbaz.com- P.O.Box 16 /7195 Beirut-Lebanon

BAABDA 2188 RESIDENTIAL PROJECT

ZONE B1-1	
LOT-NUM.	2188
ARCHITECTURE	
EXECUTION	
PLANS	
2ND DUPLEX FLOOR	
BLDG	A-108
SCALE	SHEET DATE
1/50	A0+ 22/06/2010
REVISION	
REVISION	REV DATE
A. REVISION NUMBER 1	REV DATE 1
B. REVISION NUMBER 2	REV DATE 2
C. REVISION NUMBER 3	REV DATE 3
D. REVISION NUMBER 4	REV DATE 4
E. REVISION NUMBER 5	REV DATE 5
F. REVISION NUMBER 6	REV DATE 6
G. REVISION NUMBER 7	REV DATE 7
H. REVISION NUMBER 8	REV DATE 8

DESIGNED BY	INITIALS	
CHECKED BY	INITIALS	
APPROVED BY	INITIALS	
DATE		
ELECTRICAL		
MECHANICAL		
LANDSCAPING		